
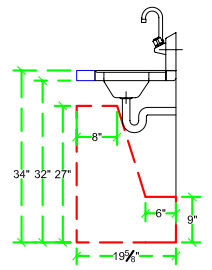
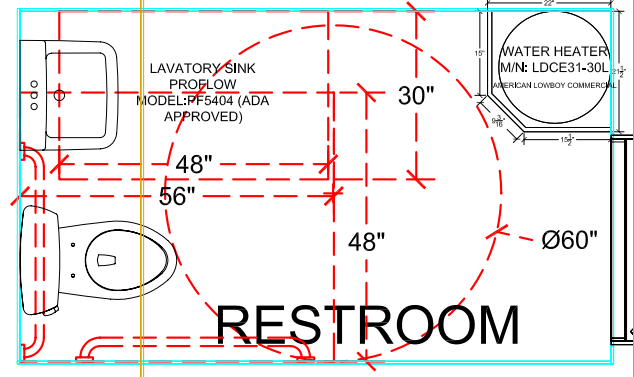


13'-5⁵/₈" TO ROUGH FRAMING

26' TO ROUGH FRAMING

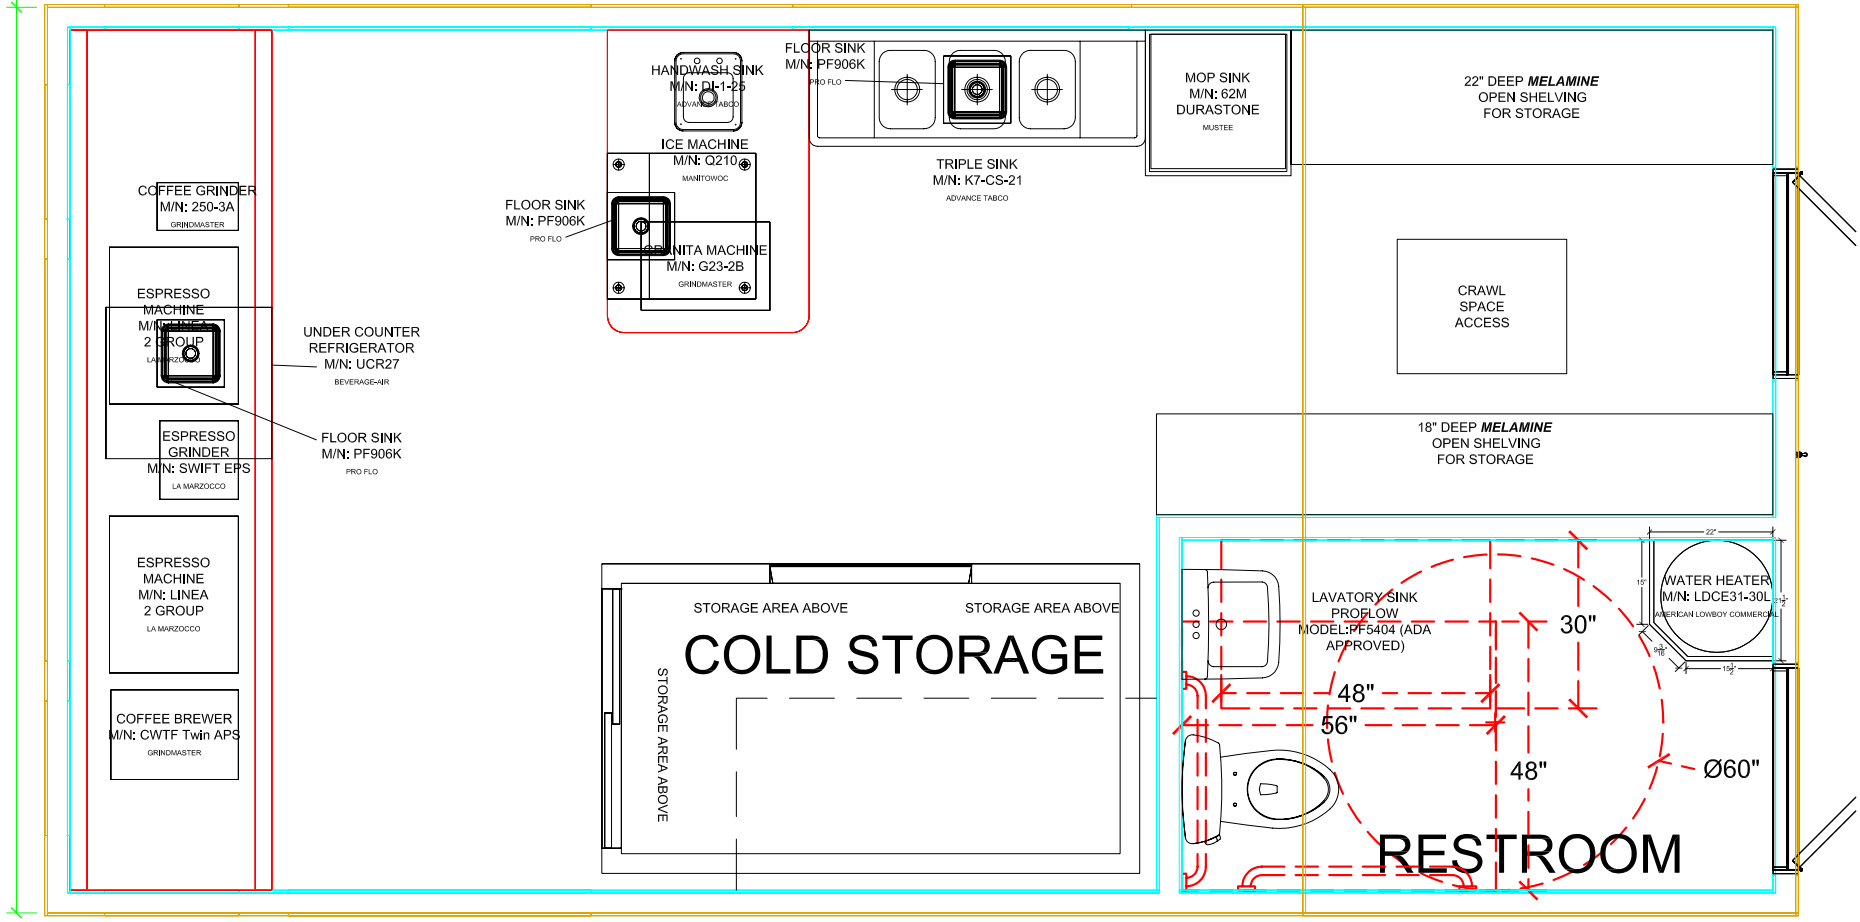

DWG. FILE NAME / REV# / LAST PLOT DATE / SHEET OF SHEETS: OCC-050207.dwg, 00, 02-07-05, 02 of 17

Drawing Scale: 3/8" = 1'

Plot Scale: FIT

Plot Date: Feb, 07, 2005

FRANK KALL

LAYOUT - OCC - LAYOUT-01 - 00

DWG type: CUSTOMER Abrev. FILING # REVISION

OVERNITE COFFEE

14' X 26' PREFABRICATED BUILDING

FLOOR PLAN w. DIMENSIONS

CORONA, CALIFORNIA

CLASSIC TROLLEY

CAPITAN A BROWN, CEO

HANDCRAFTED TROLLEYS

836 MASON WAY
 MEDFORD, OREGON 97501
 1-800-460-3934

00	01-03-05	EDK	ORIGINAL COPY	
00A	12-28-04	EDK	PRELIMINARY COPY	
REV	DATE	BY	APPROVAL	REVISION NOTES
				PROJECT REVIEW

THIS DOCUMENT CONTAINS CONFIDENTIAL OR PROPRIETARY INFORMATION OF CLASSIC TROLLEY. NEITHER THE DOCUMENT NOR THE INFORMATION THEREIN IS TO BE REPRODUCED, DISTRIBUTED, USED OR DISCLOSED, EITHER IN WHOLE OR IN PART, EXCEPT AS SPECIFICALLY AUTHORIZED BY CLASSIC TROLLEY.

www.classictrolley.com

CAD DRAWING. NOT TO BE MODIFIED MANUALLY.